


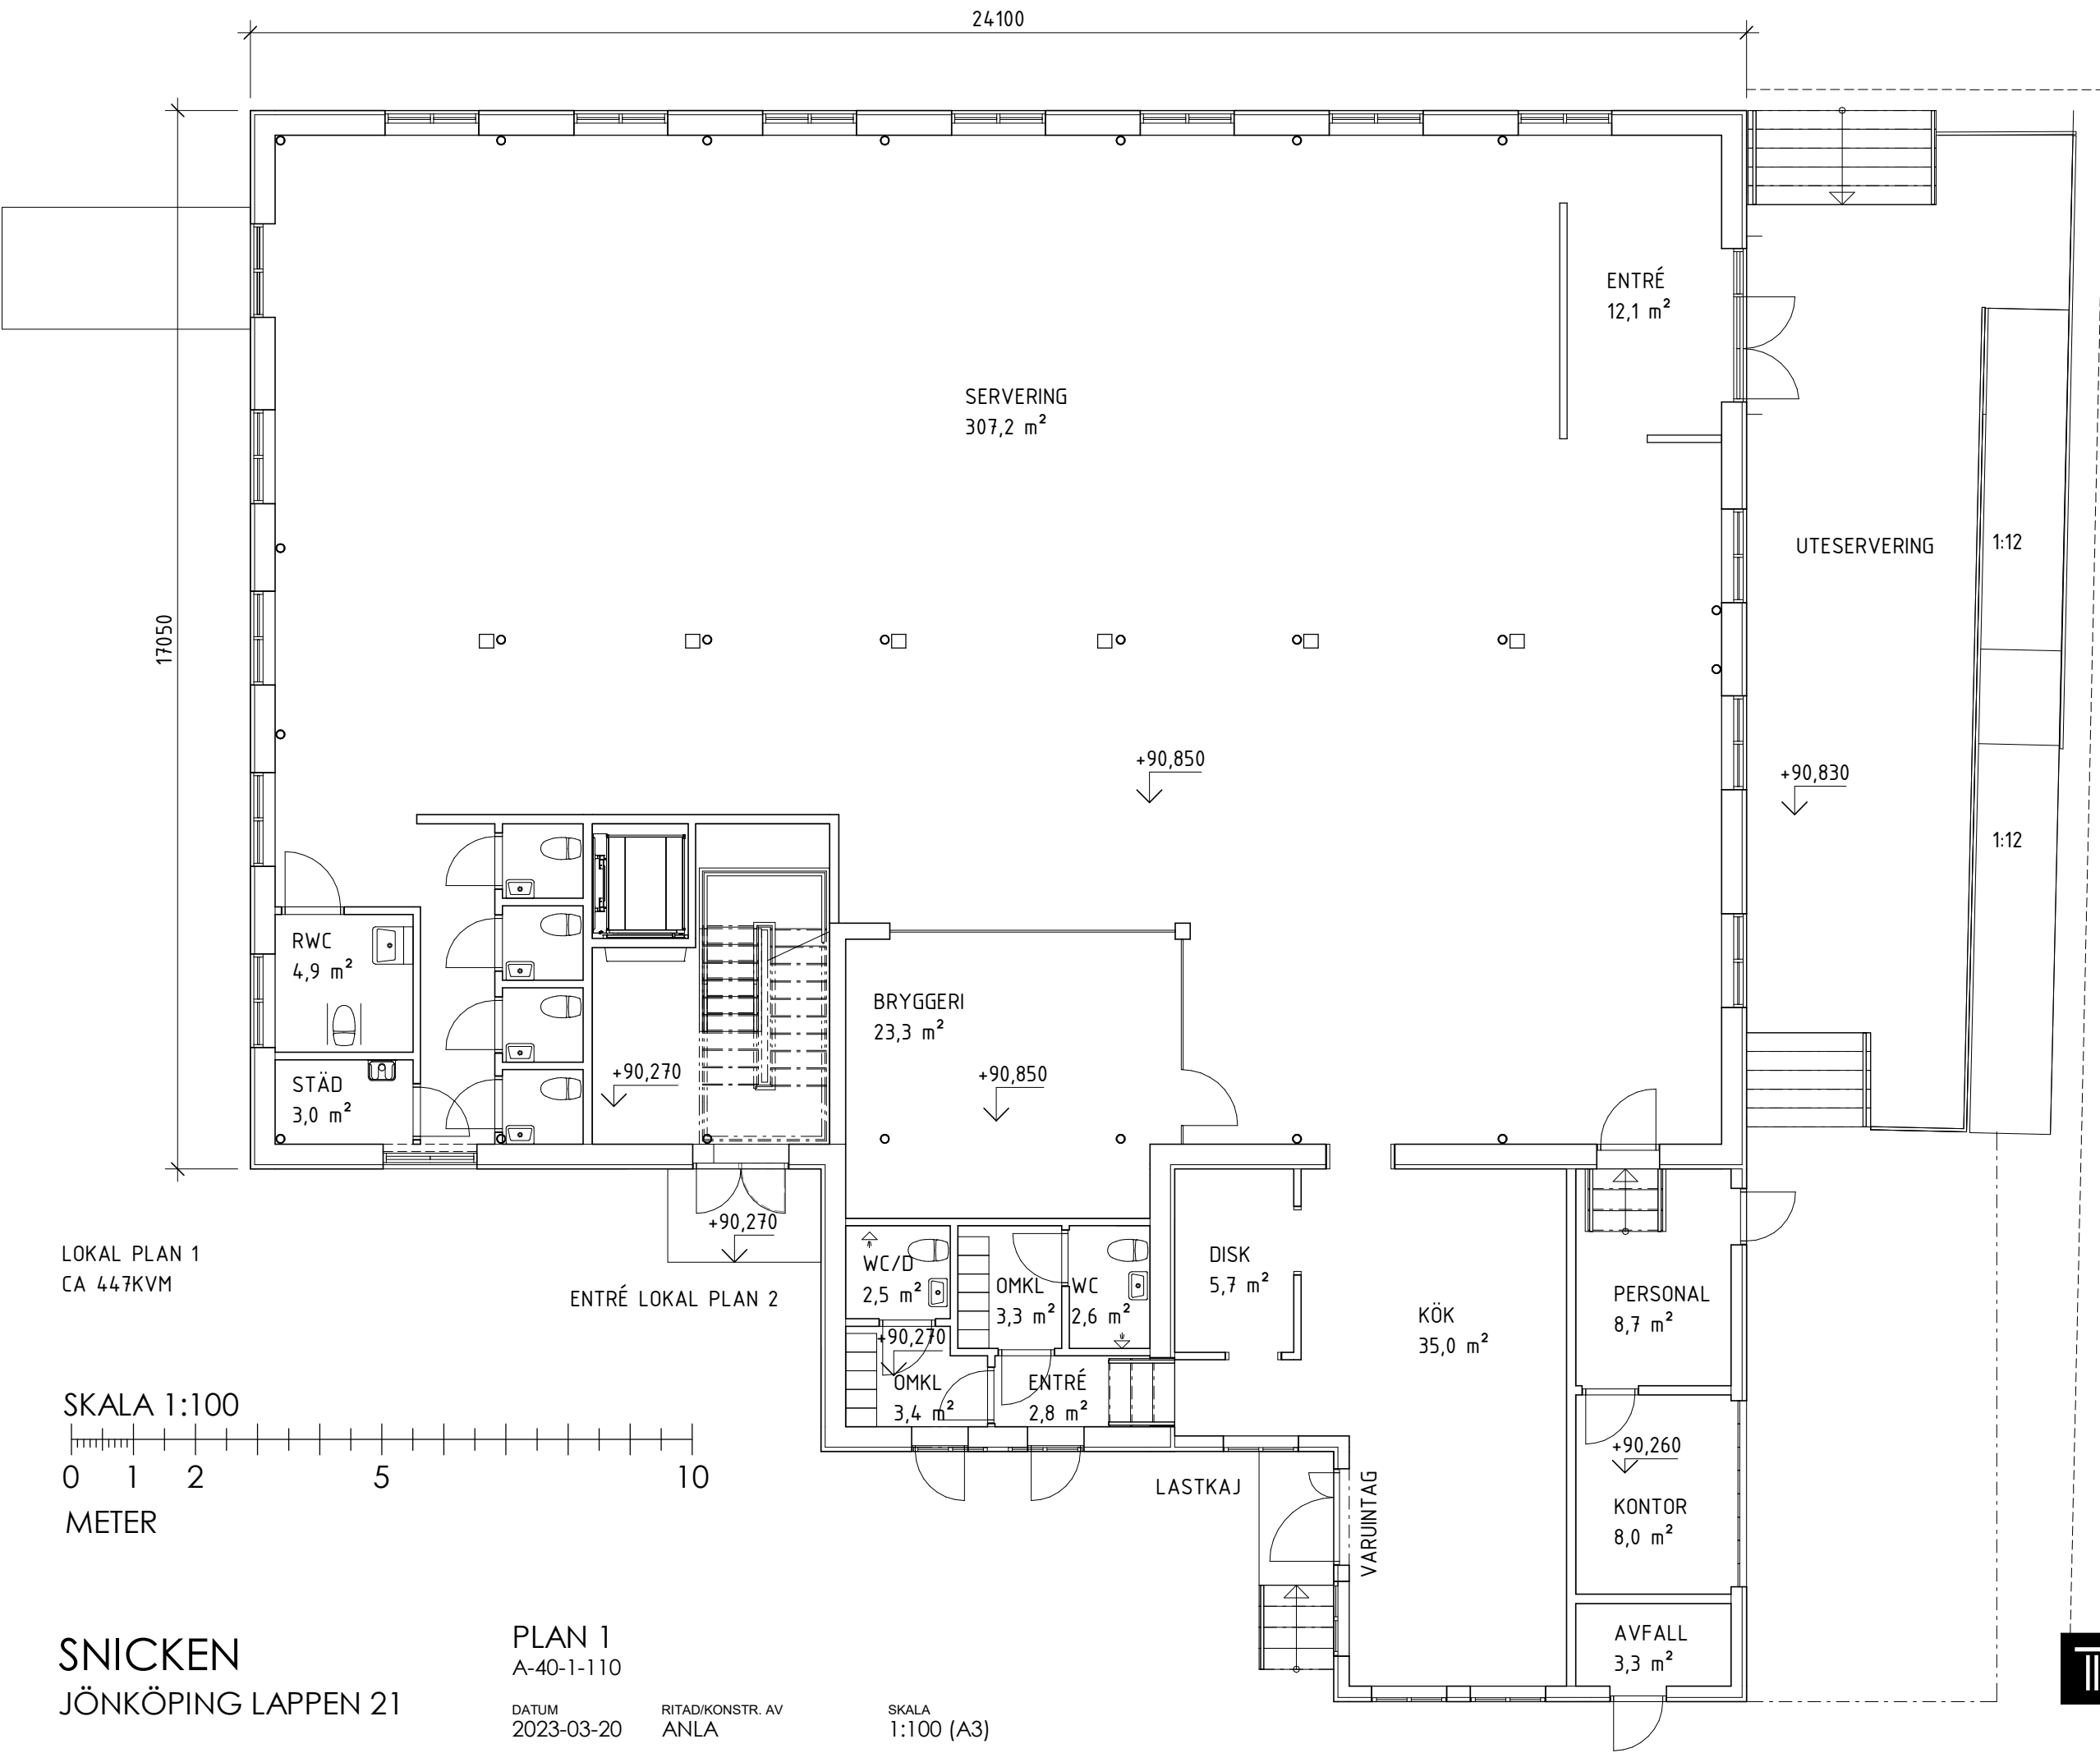

LOKAL PLAN 1
CA 447KVM

SKALA 1:100
0 1 2 5 10
METER

SNICKEN
JÖNKÖPING LAPPEN 21

PLAN 1
A-40-1-110

DATUM
2023-03-20

RITAD/KONSTR. AV
ANLA

SKALA
1:100 (A3)

