
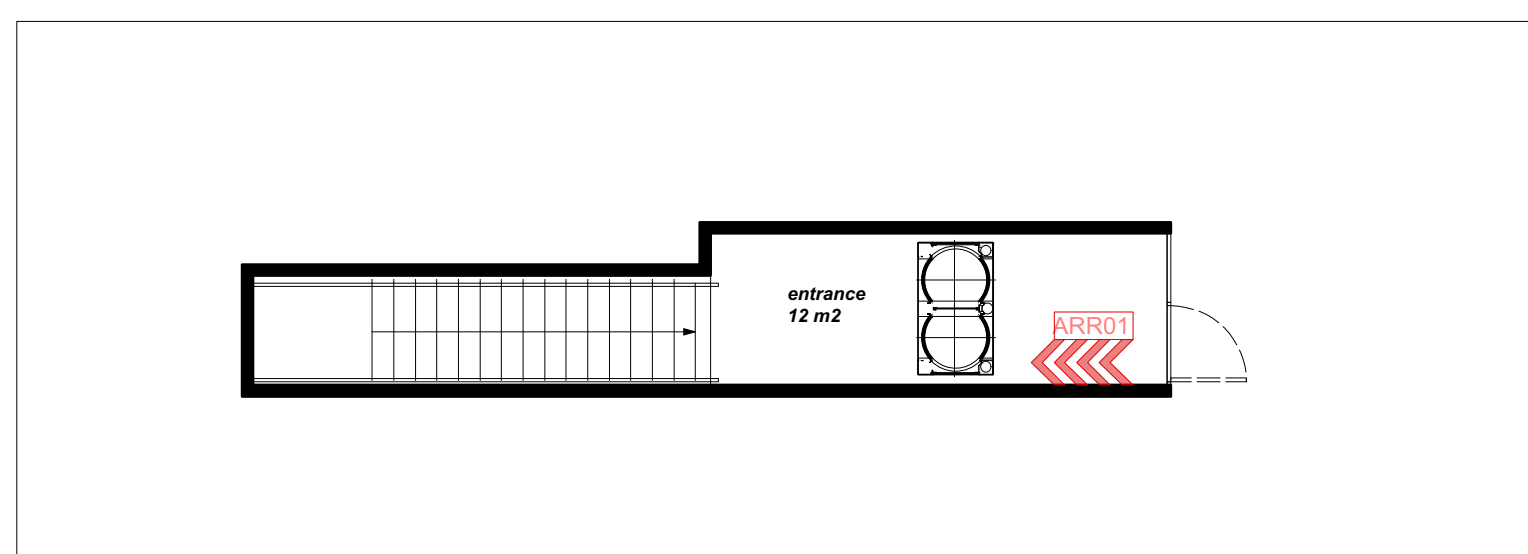


FURNITURE SPECIFICATIONS

- RU Retail Unit
- RD Reception Desk
- CM Ceiling Module
- CS Cleaning Station
- WS Water Station
- SM Seating Module
- DS Digital Screen
- CL Digital Clock
- VM Vending Machine
- U Shoe Unit (1, 2 or 3 units stacked)
- RFB Rack for Fitness Balls
- RB Rack for Boxes (plywood)
- WF Wooden Frame
- WB Wall Bar
- MH Mat Hanger
- CH Clothes Hanger
- SB Single Bench
- DB Double Bench
- B4 Lockers white (4 units)
- D8 Lockers plywood (8 unit)

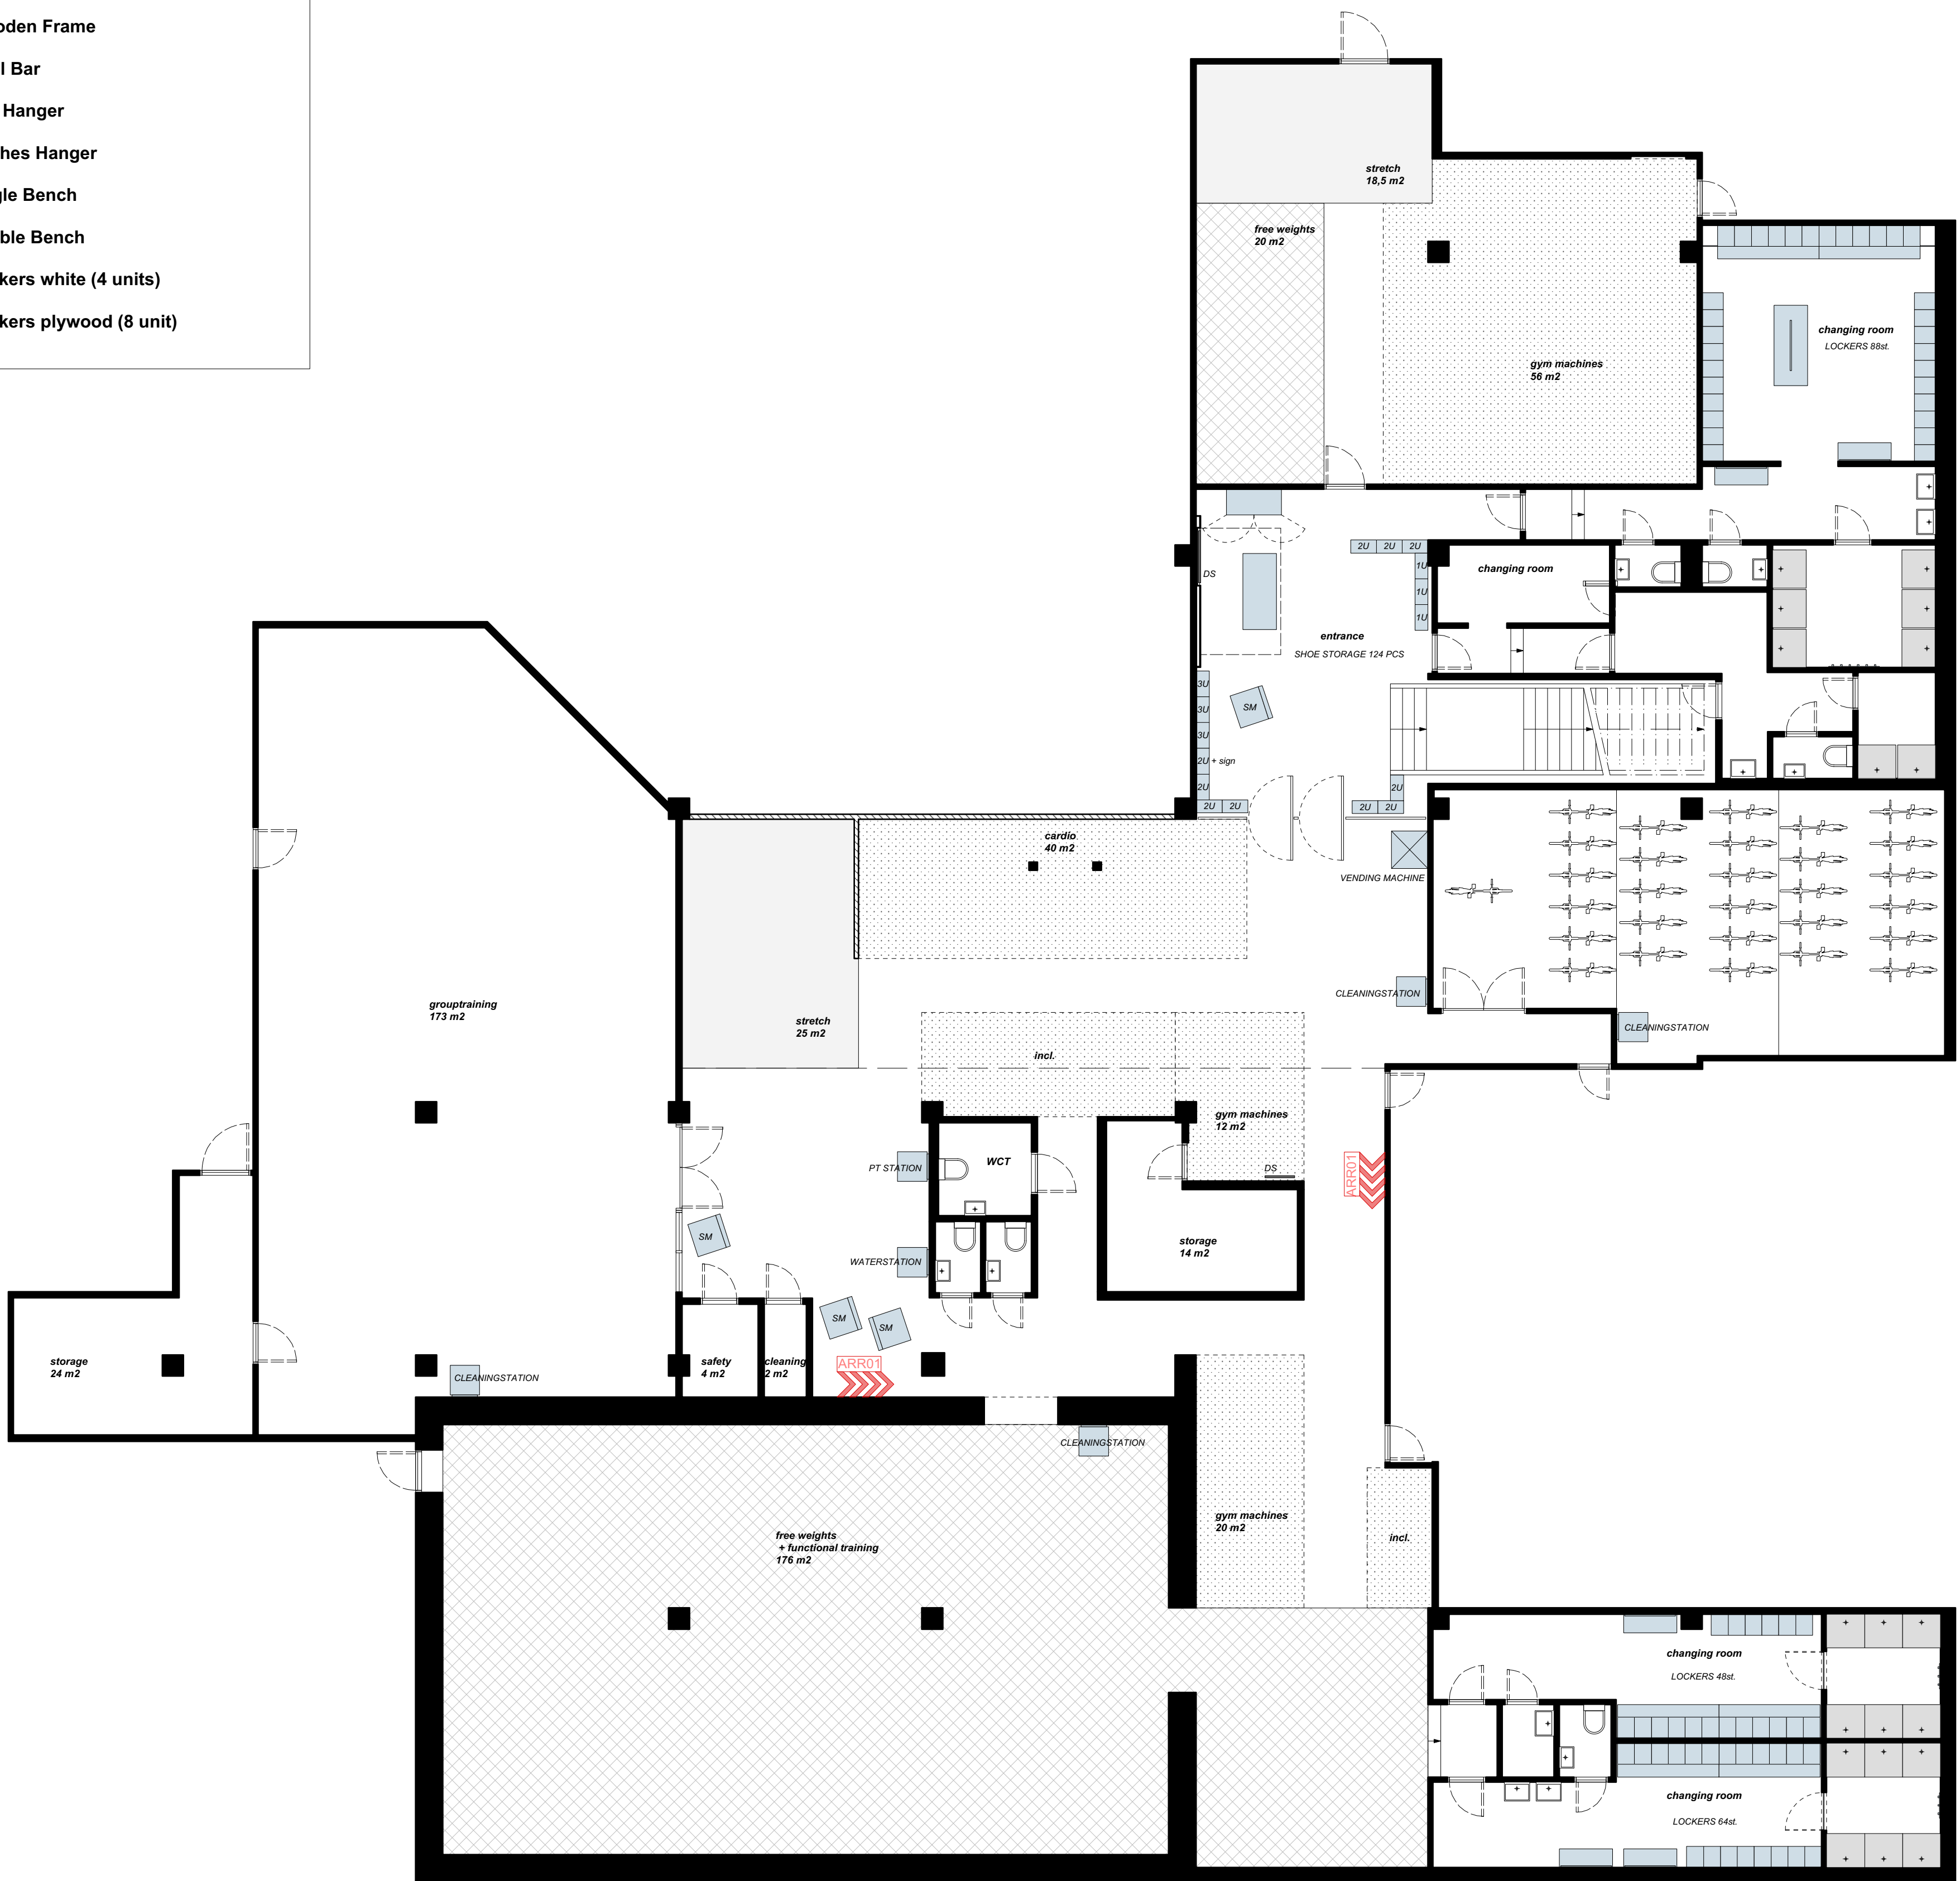

ENTRANCE - STREET LEVEL

FITNESS 24 SEVEN PROJECT Jönköping S PLUS

LAYOUT

A1	sc 1:50	date 2018 10 12
Design & drawings	Charlotte Klenell-Slangen +46 70 765 2959	
Construction Manager	Wahid Basharkar	
Headoffice Fitness24Seven	Stora södergatan 4 222 23 Lund Sweden	

measurements are purely indicational
layout drawings - NO CONSTRUCTIONAL DRAWINGS